

roof plan

1. Sedum roof



2. Teak decking



3. ETFE roof windows



4. Glulam beams




5. Rough cast concrete



6. Anodised aluminium




key to material finishes

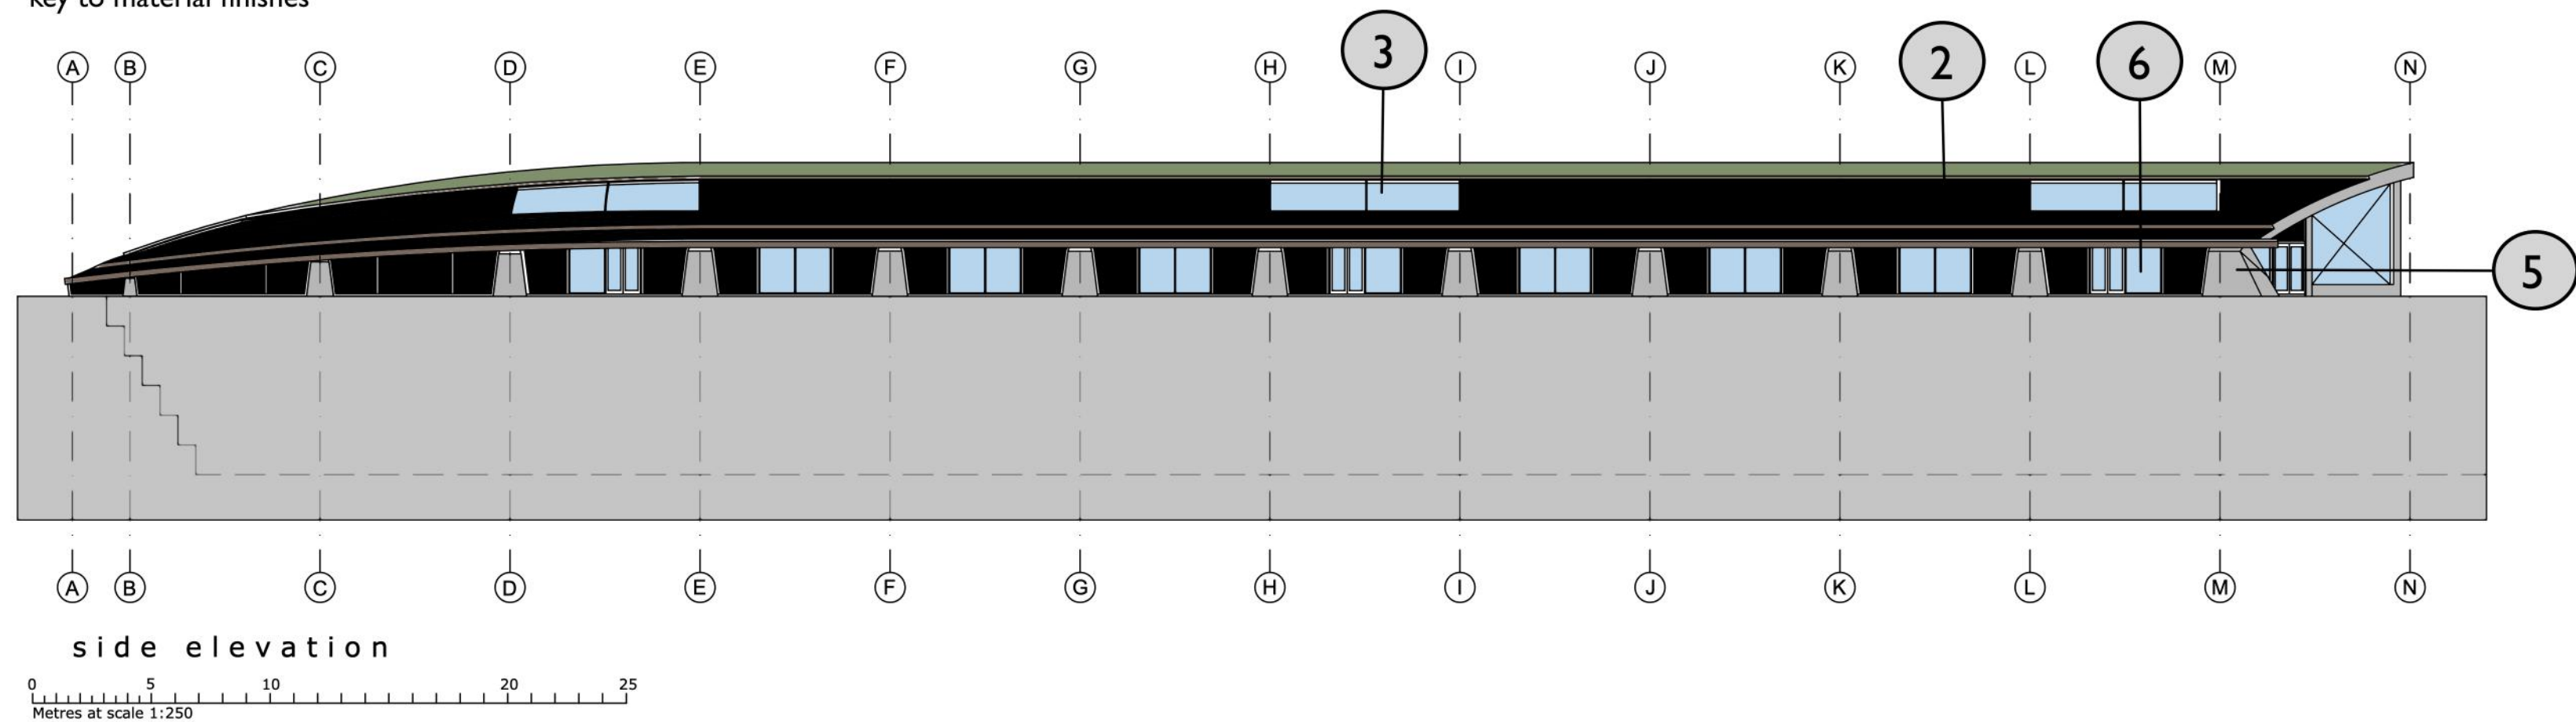


side elevation

0 5 10 20 25  
Metres at scale 1:250

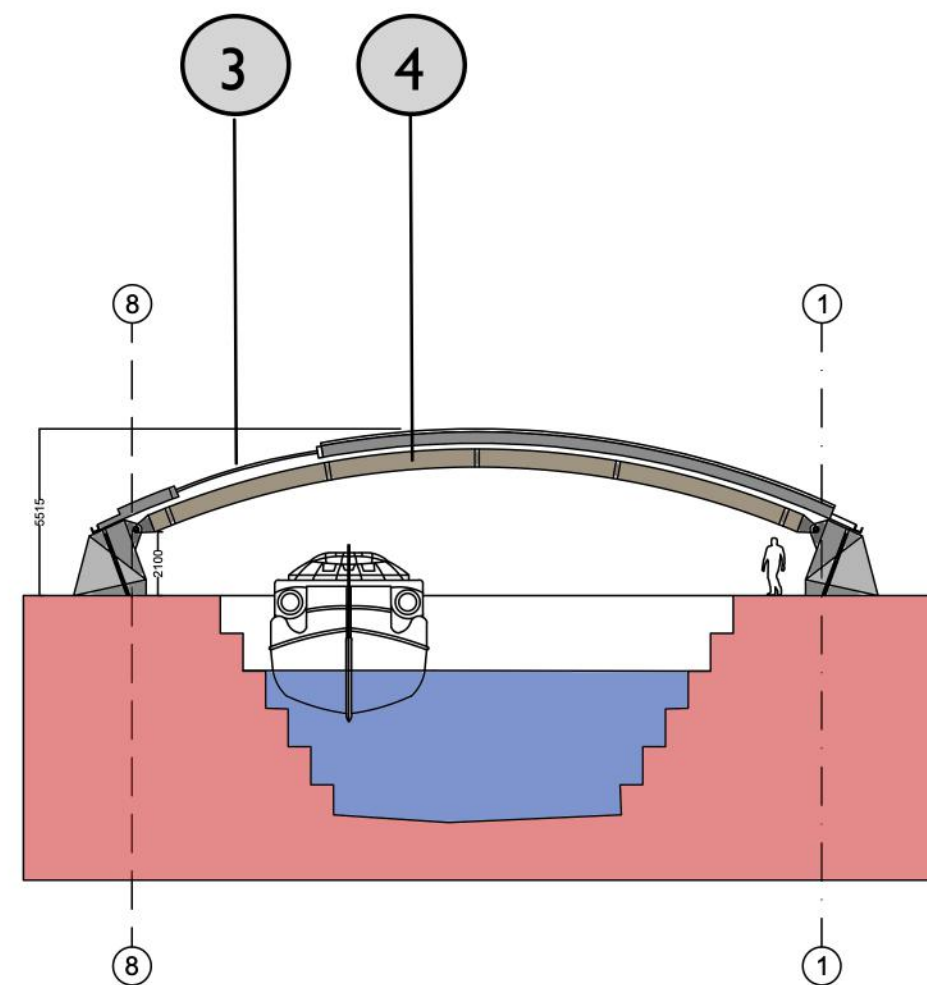

section a-a

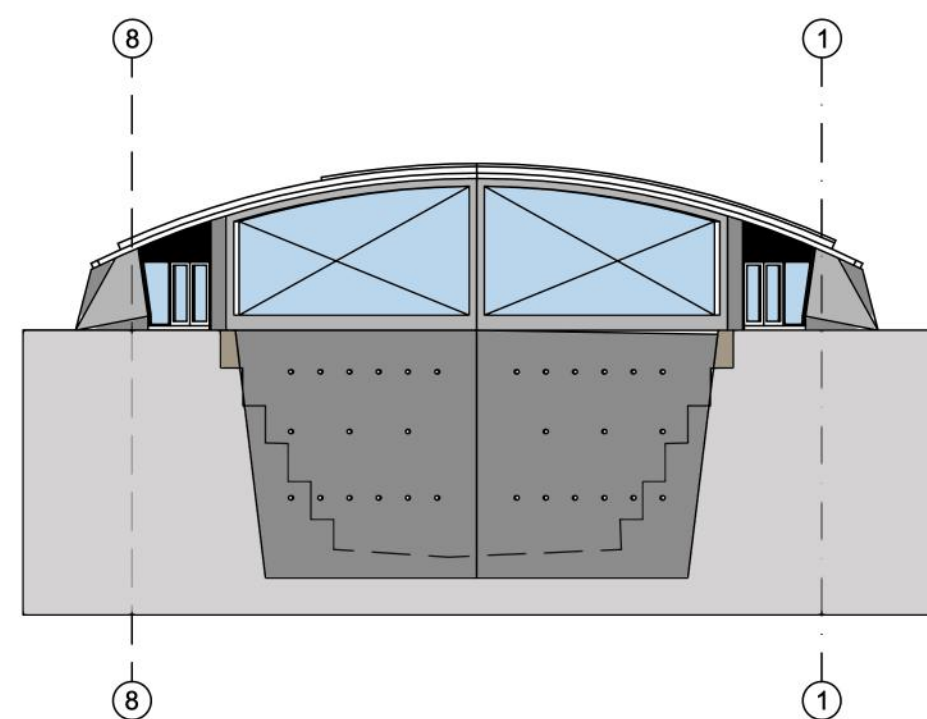

front elevation

subject to site survey - based on OS data only  
revisions:

A - Additional doors added to side elevation, number of  
roof glazing panels reduced. 24.08.2021

98, new walk  
leicester  
0116 254 4435  
office@goodrichcutler.com

goodrich  
cutler  
associates

Preliminary

project:

title:

scale:

1:250@A2 date: 12.08.2021

no.: 21023-GC-XX-ZZ-DR-A-2002

rev.: A

Richmond Dock, Appledore

Proposed Plans, Sections and Elevations





Elevated View from the Eastern End of the Yard




Elevated View from the South



Ground Level View from the Southern Corner of the Yard



Internal View to the West

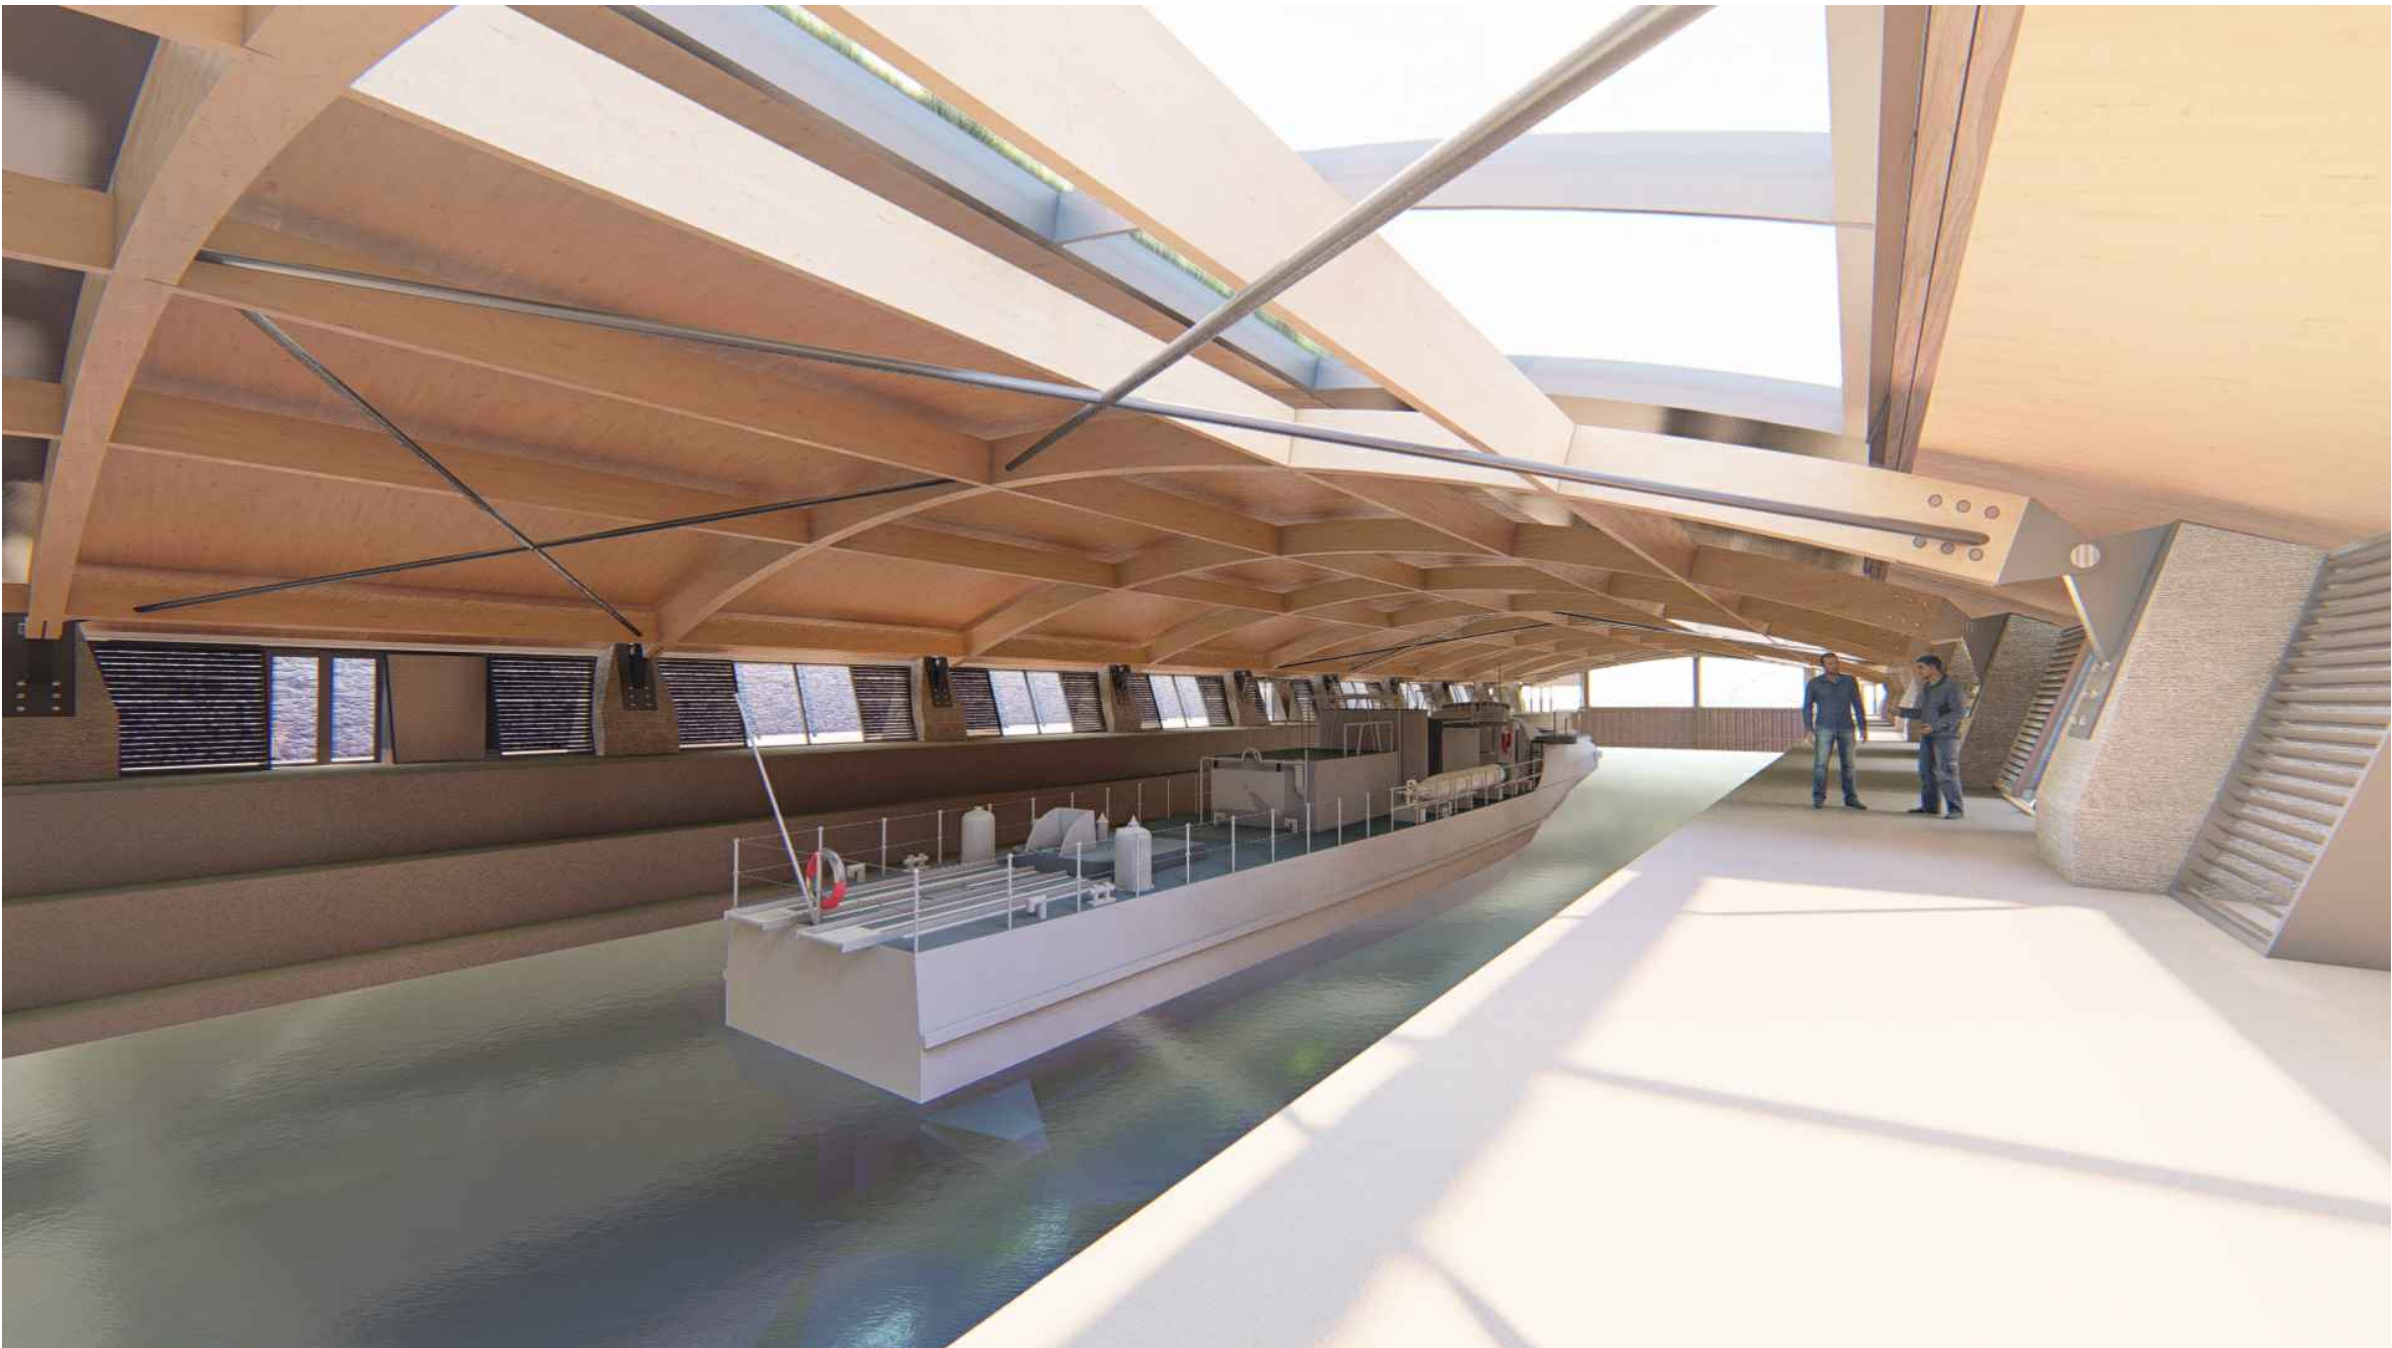

Internal View to the East





Ground Level View to the West

preliminary	project:	Richmond Dock, Appledore						
	title:	Visual						
	scale:	NTS@A3	date:	12.08.2021	no.:	21023-GC-XX-ZZ-DR-A-3001	rev.:	A